

REV	DESCRIPTION	BY	DATE	-	----	--	--/--/--	-	----	--	--/--/--
-	----	--	--/--/--	-	----	--	--/--/--	-	----	--	--/--/--


SCHNEIDER ELECTRIC USA, INC.

FACTORY ASSEMBLED ENCLOSURE


PART NO. CM2TOPM5K

TABLE OF CONTENTS				
DRAWING NUMBER	PAGE	REV	DRAWING TYPE	STATUS
TCM2TOPM5K-01-01	1		TITLE SHEET & TABLE OF CONTENTS	CONSTRUCTION
TCM2TOPM5K-BM-01	2		BILL OF MATERIALS	CONSTRUCTION
FCM2TOPM5K-IF-01	3		GENERAL NOTES & LABEL DETAILS	CONSTRUCTION
FCM2TOPM5K-01-01	4		ENCLOSURE DIMENSIONS	CONSTRUCTION
FCM2TOPM5K-01-02	5		ADAPTER PLATE ASSEMBLY	CONSTRUCTION
FCM2TOPM5K-01-03	6		ADAPTER ASSEMBLY	CONSTRUCTION
FCM2TOPM5K-01-04	7		ENCLOSURE LAYOUT	CONSTRUCTION
CCM2TOPM5K-01-01	8		CONTROL SCHEMATIC	CONSTRUCTION
ACM2TOPM5K-01-01	9		ASSEMBLY DRAWING	CONSTRUCTION

REV	DESCRIPTION	BY	DATE	-	----	--	---/---/---	-	----	--	---/---/---
-	----	--	---/---/---	-	----	--	---/---/---	-	----	--	---/---/---

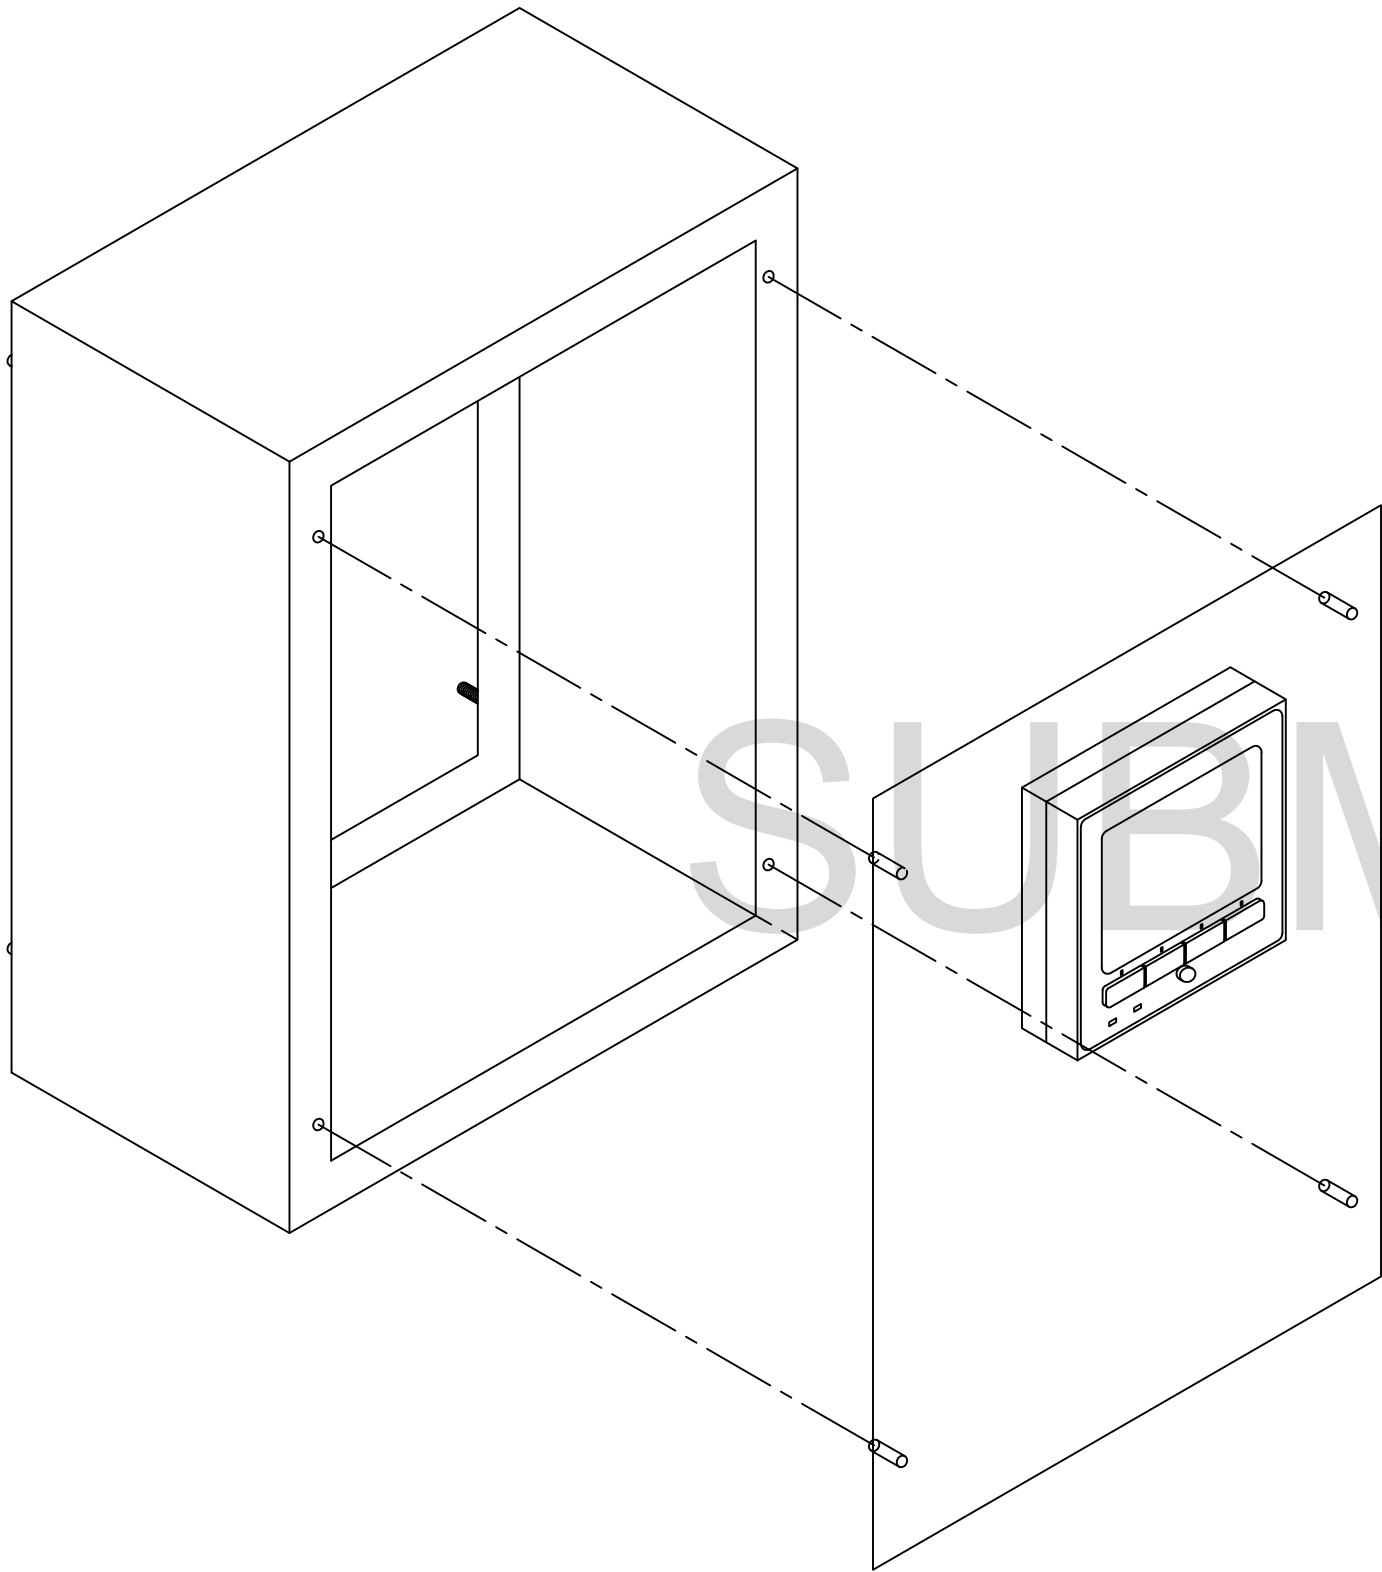


LOCK WASHER (TYP)
NUT (TYP)

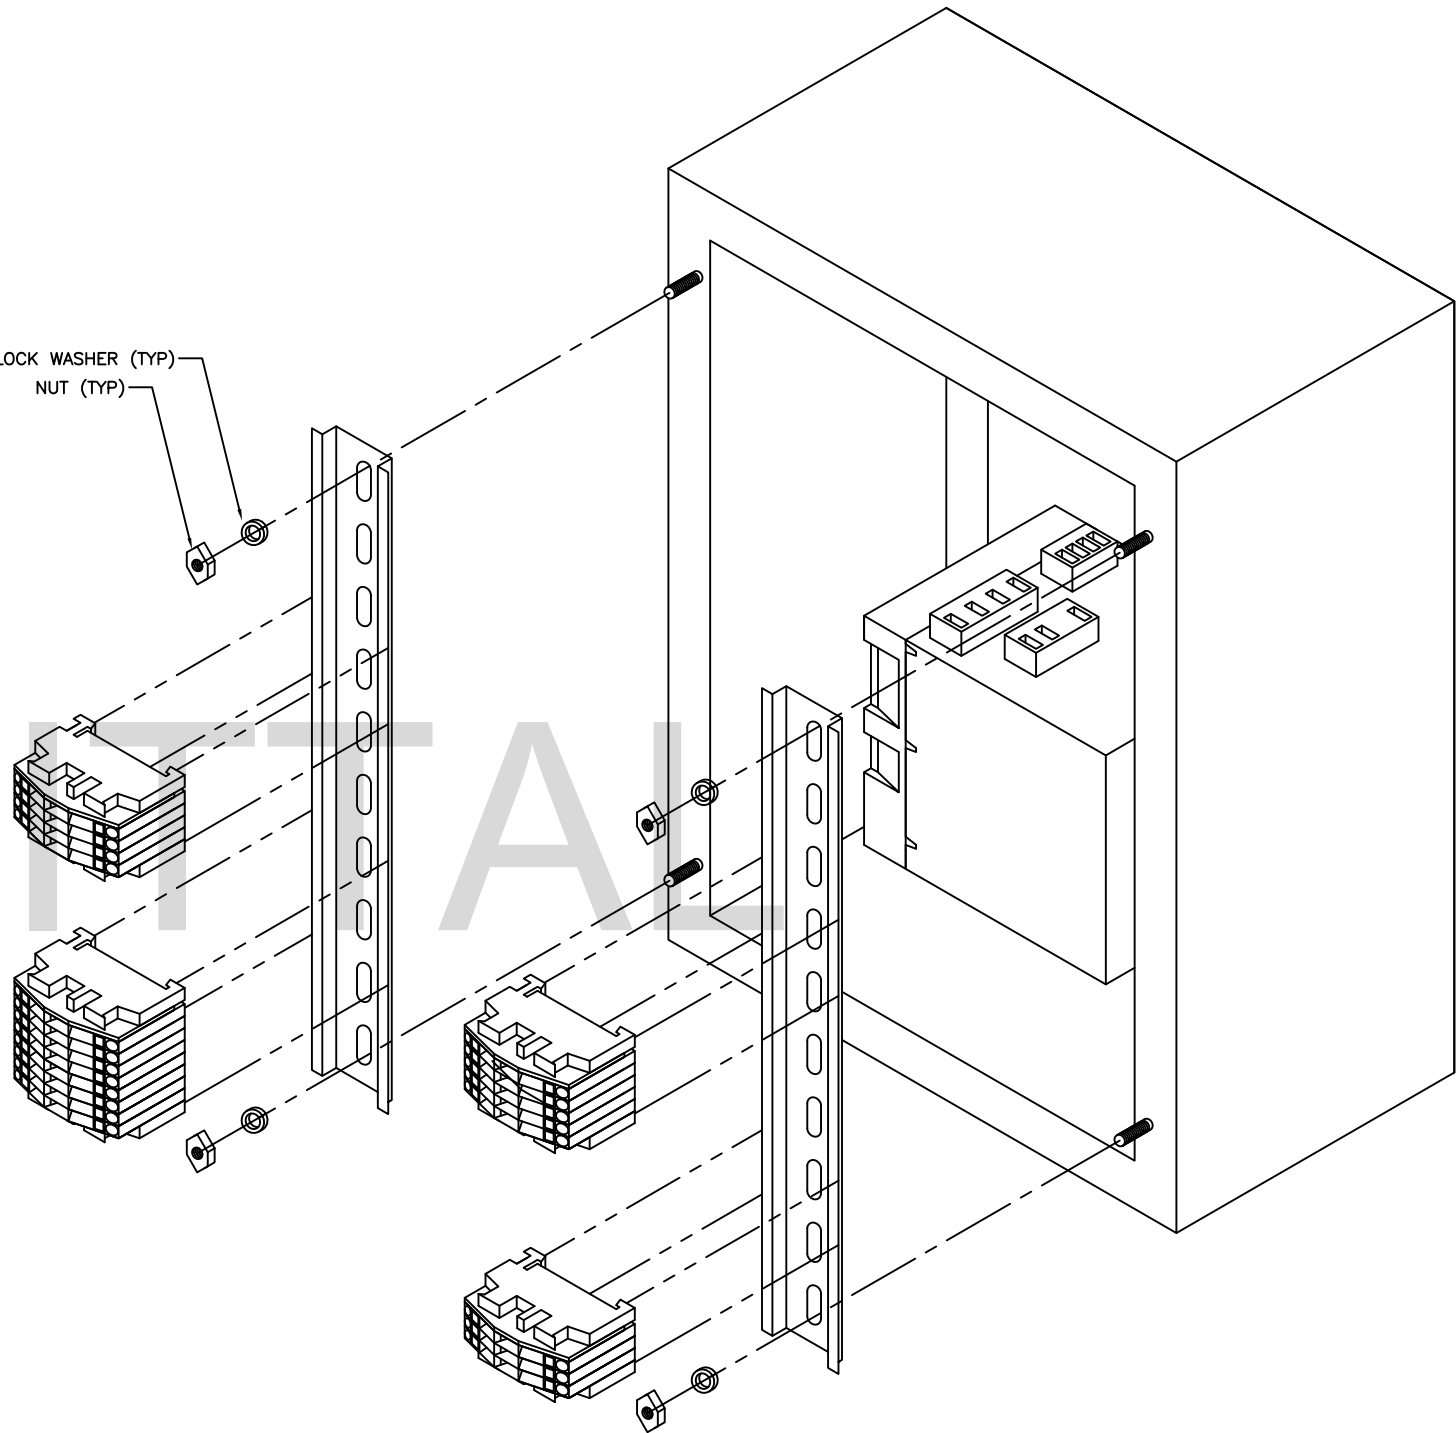

CHECKED BY:	F&E ENGINEERING	JOB NAME:	-	EQUIPMENT DESIGNATION:	PART # CM2TOPM5K
CHECKED DATE:	JULY 2015	JOB LOCATION:	-	EQUIPMENT TYPE:	FACTORY ASSEMBLED ENCLOSURE
PLANT LOCATION:	P48 (ENG SVCS - PROJECTS)	DRAWN BY:	F&E ENGINEERING	DRAWING TYPE:	ADAPTER ASSEMBLY
© SCHNEIDER ELECTRIC USA, INC. 2015, ALL RIGHTS RESERVED.		ENGR:	F&E ENGINEERING	Schneider Electric	
		DATE:	7/15/2015		
		DRAWING STATUS:	CONSTRUCTION	DWG#	FCM2TOPM5K-01-03
				PG 6	OF 9
				REV	-

REV	DESCRIPTION	BY	DATE	-	----	--	--/--/--	-	----	--	--/--/--
-	----	--	--/--/--	-	----	--	--/--/--	-	----	--	--/--/--

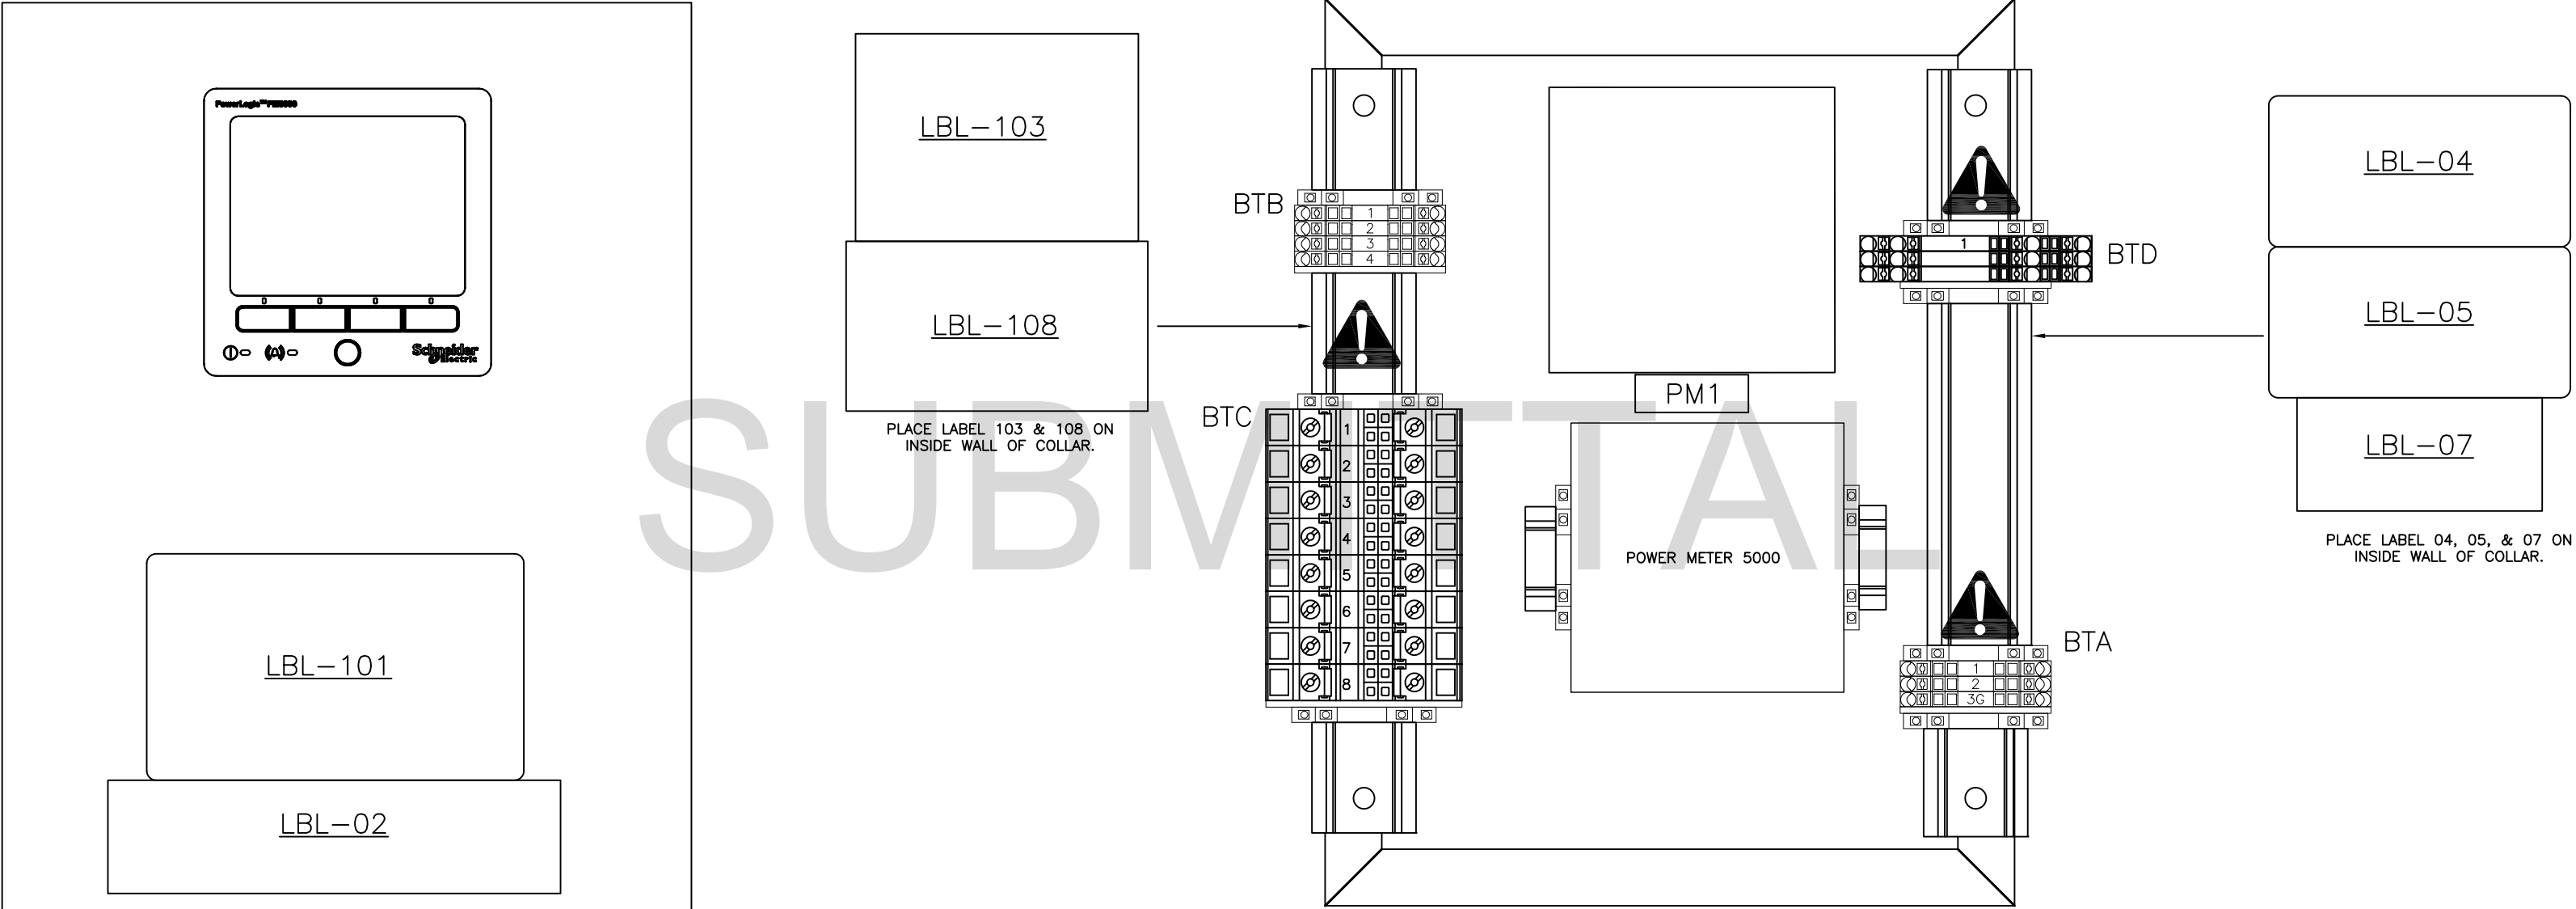

	CHECKED BY:	F&E ENGINEERING	JOB NAME:	-	EQUIPMENT DESIGNATION:	PART # CM2TOPM5K			
	CHECKED DATE:	JULY 2015	JOB LOCATION:	-	EQUIPMENT TYPE:	FACTORY ASSEMBLED ENCLOSURE			
	PLANT LOCATION:	P48 (ENG SVCS – PROJECTS)	DRAWN BY:	F&E ENGINEERING	DRAWING TYPE:	ENCLOSURE LAYOUT			
	© SCHNEIDER ELECTRIC USA, INC. 2015, ALL RIGHTS RESERVED.		ENGR:	F&E ENGINEERING	Schneider Electric				
			DATE:	7/16/2015					
			DRAWING STATUS:	CONSTRUCTION	DWG#	FCM2TOPM5K–01–04	PG 7	OF 9	REV –